




FRONT ELEVATION (FROM MAIN ROAD R357)

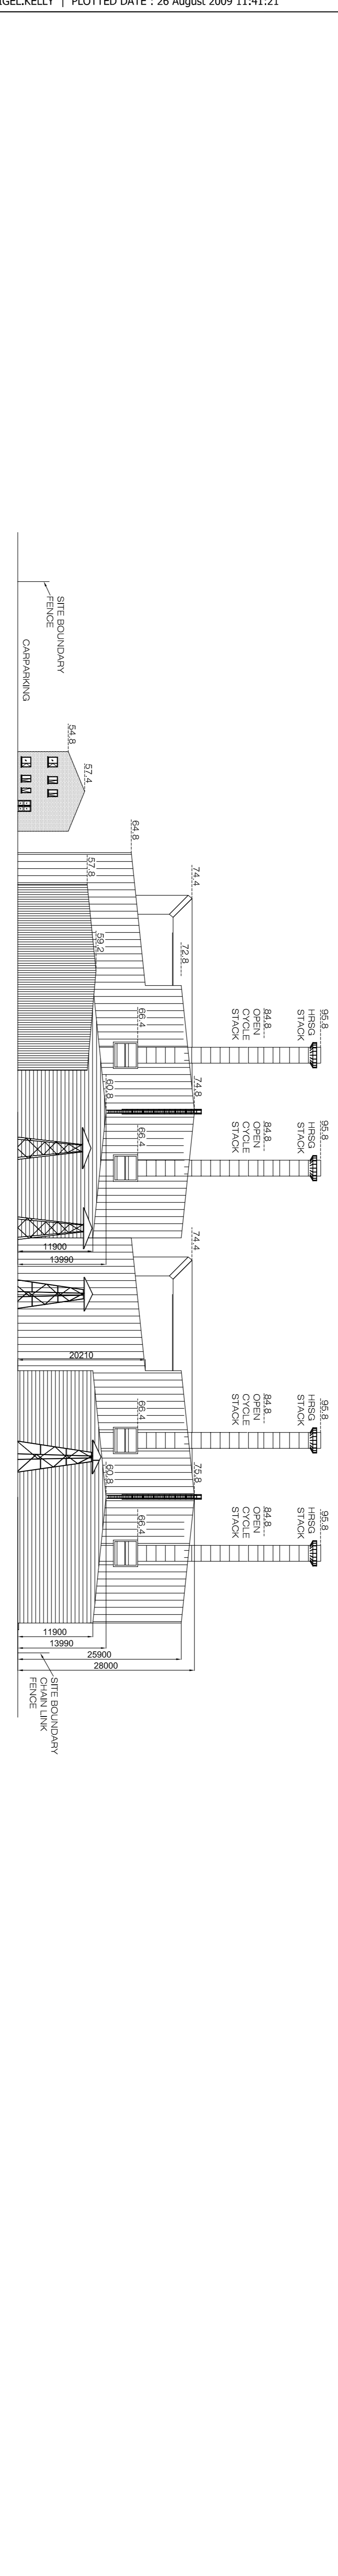

SIDE ELEVATION (TAKEN FROM MINOR ROAD)

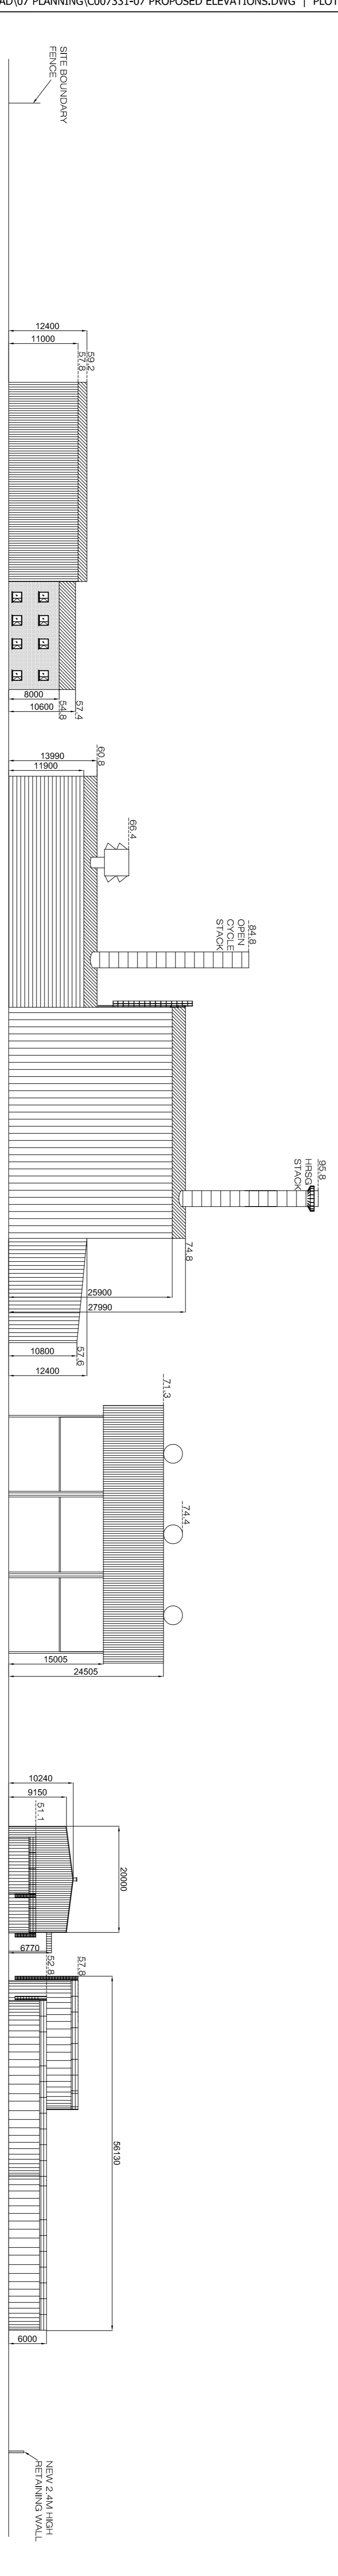

SIDE ELEVATION (TAKEN FROM REAR OF SITE)

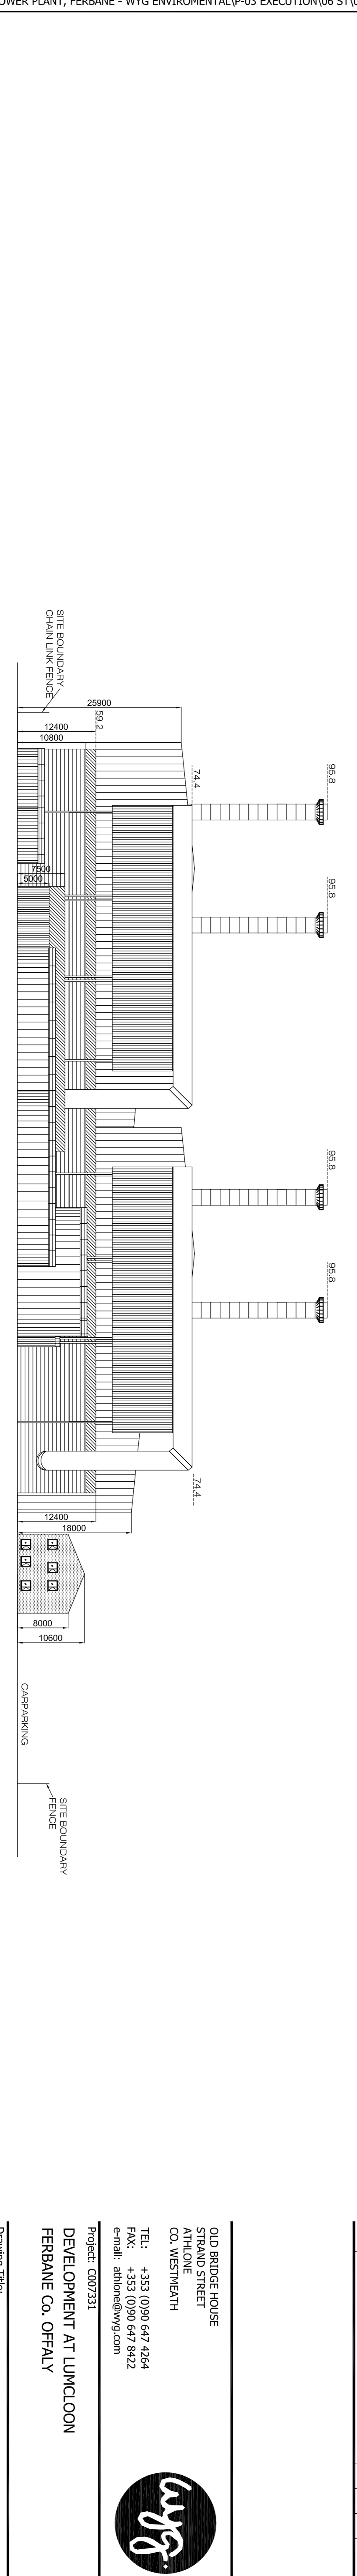

SIDE ELEVATION (TAKEN FROM SILVER RIVER)

REV	DESCRIPTION	BY	CHK	APP	DATE

OLD BRIDGE HOUSE
 STRAND STREET
 ATHLONE
 CO. WESTMETH
 TEL: +353 (0)90 647 4264
 FAX: +353 (0)90 647 8422
 e-mail: athlone@wvg.com
 Project: C007331



DEVELOPMENT AT LUMCLOON
 FERBANE CO. OFFALY

Drawing Title:
 PROPOSED ELEVATIONS

ALL LEVELS SHOWN RELATE TO F.F.L 46.85

Scale @	AI	Drawn	Date	Checked	Date	Approved	Date
1:500		NK	JUNE 09				

Project No.	Office	Type	Drawing No.	Revision
C007331	1901	S	07	