




GROUND FLOOR PLAN

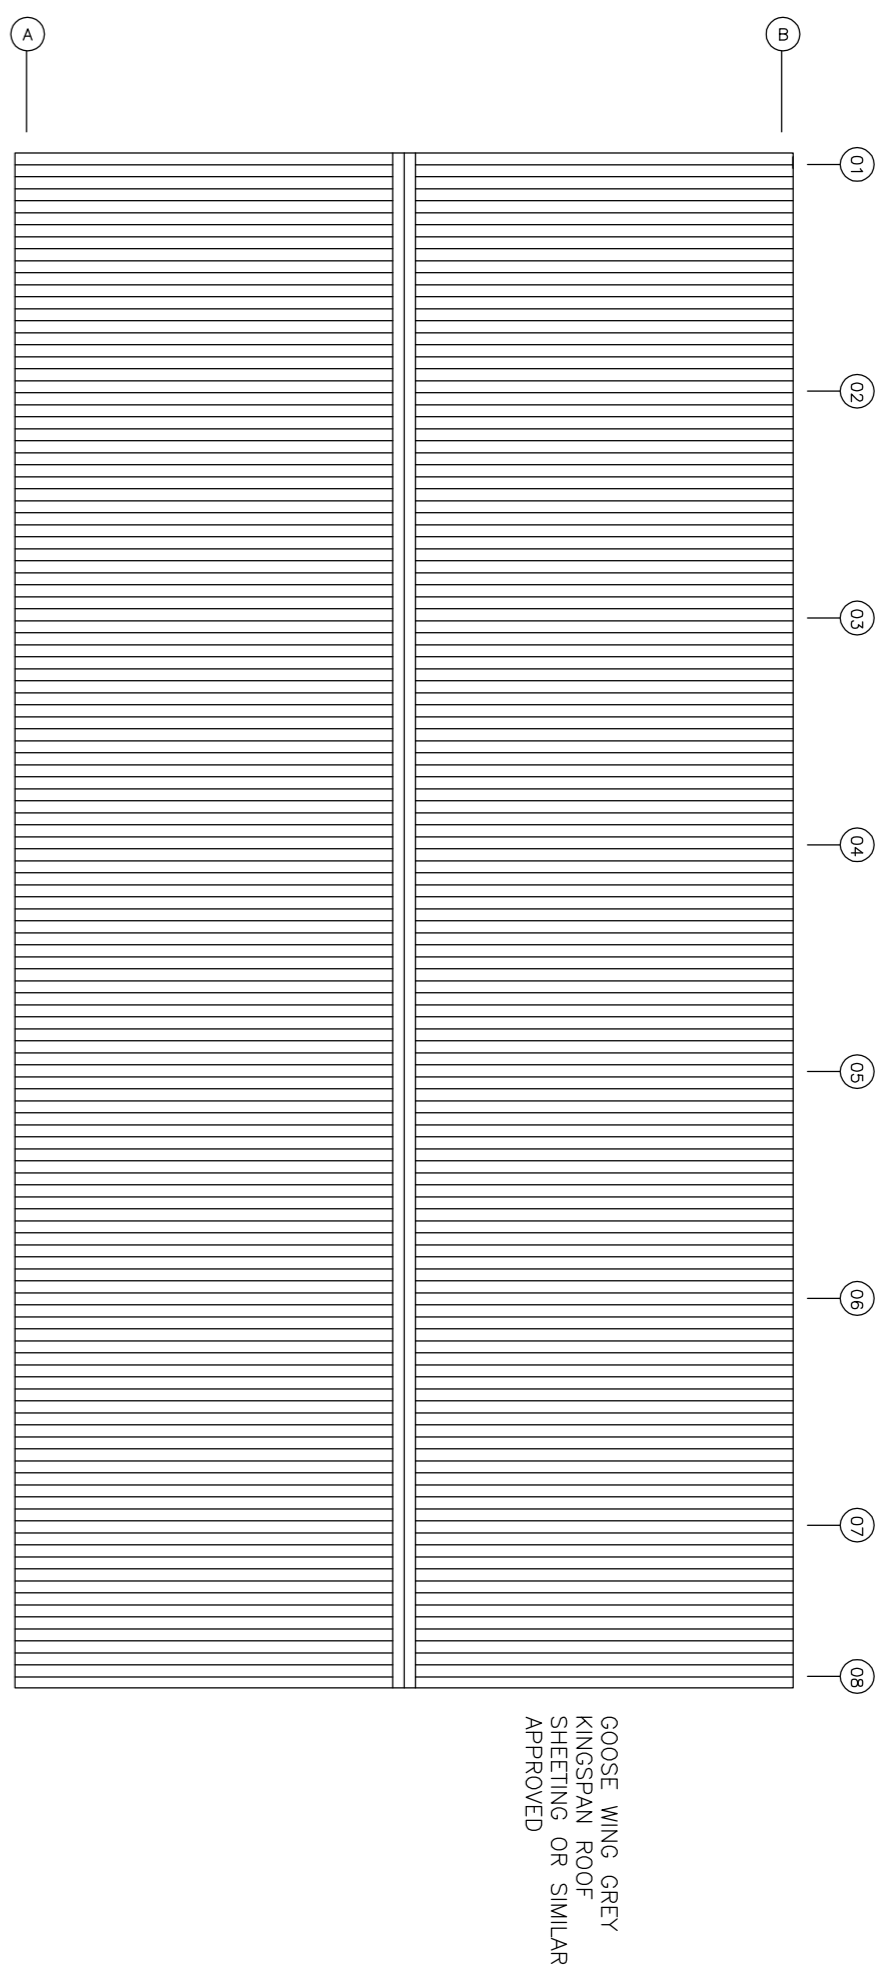


ROOF PLAN

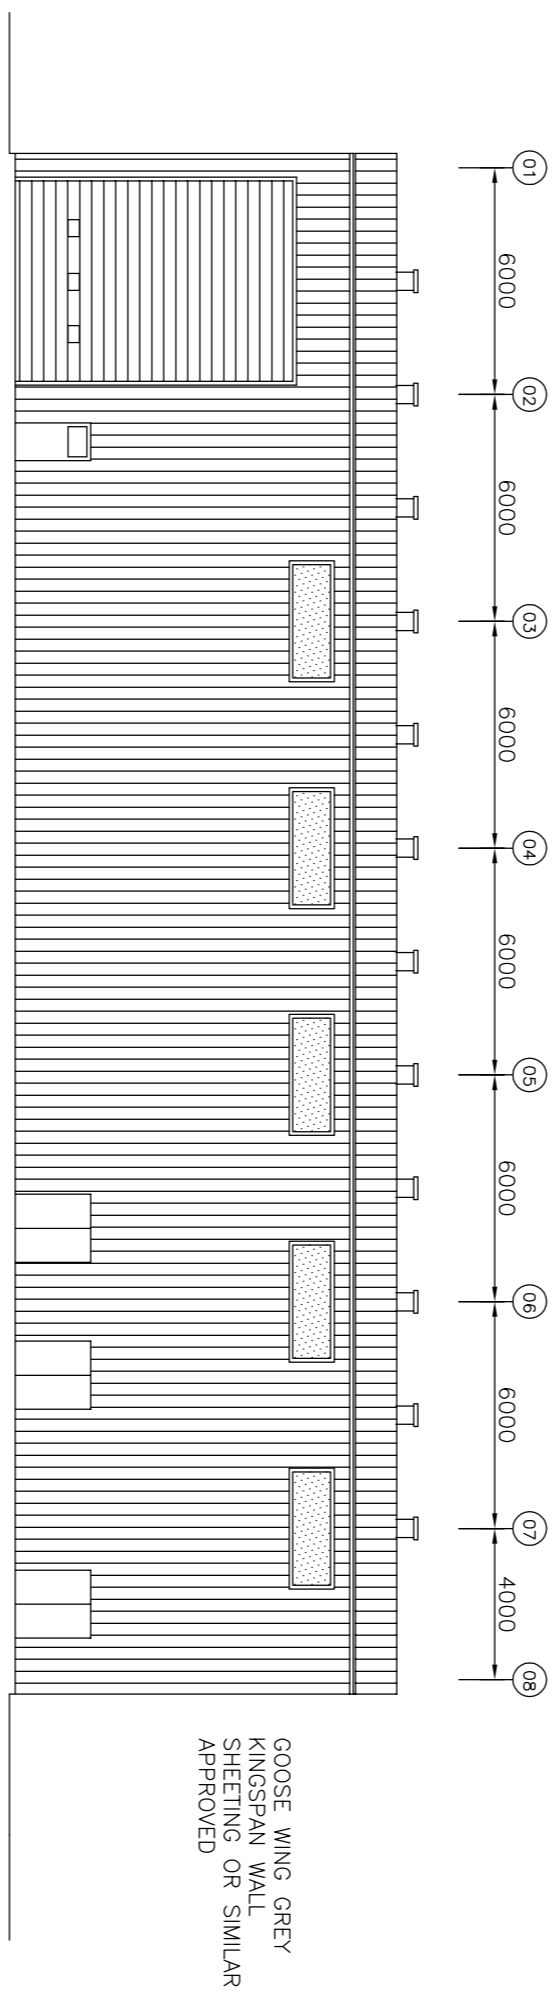


SIDE ELEVATION

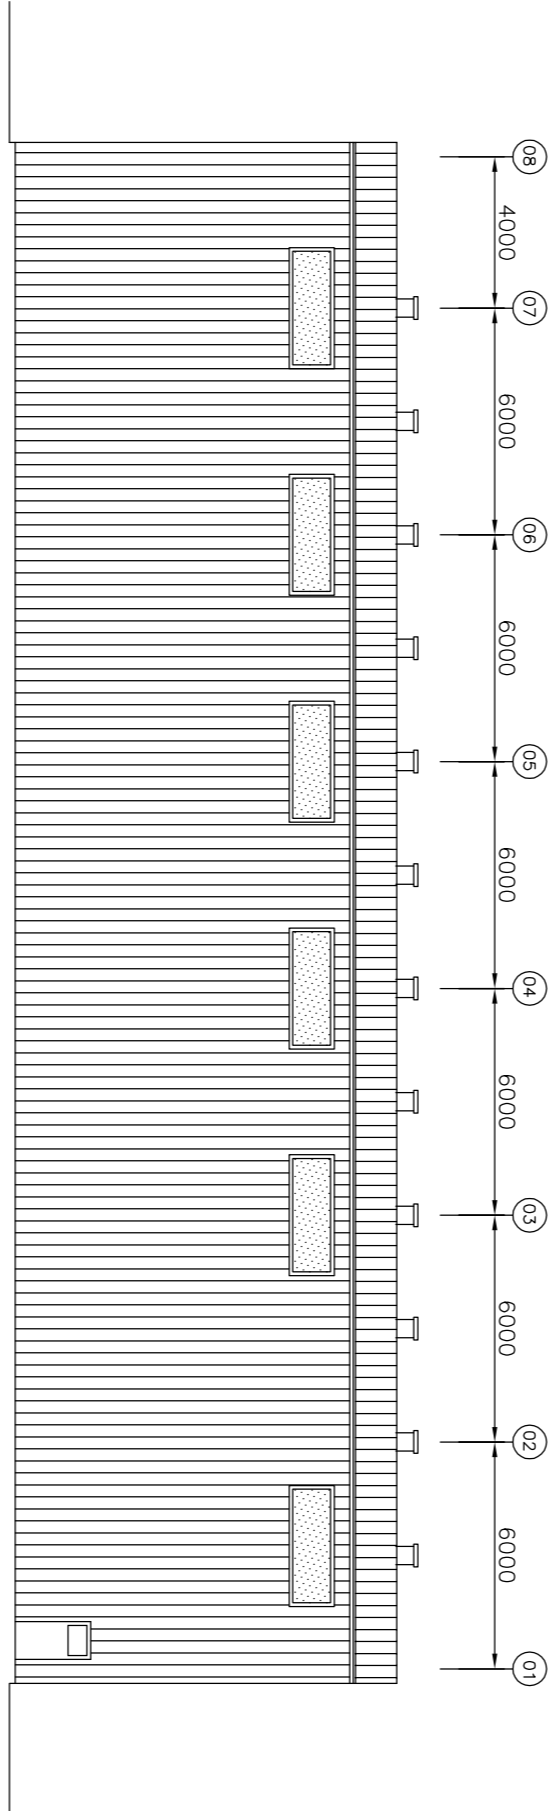


SIDE ELEVATION

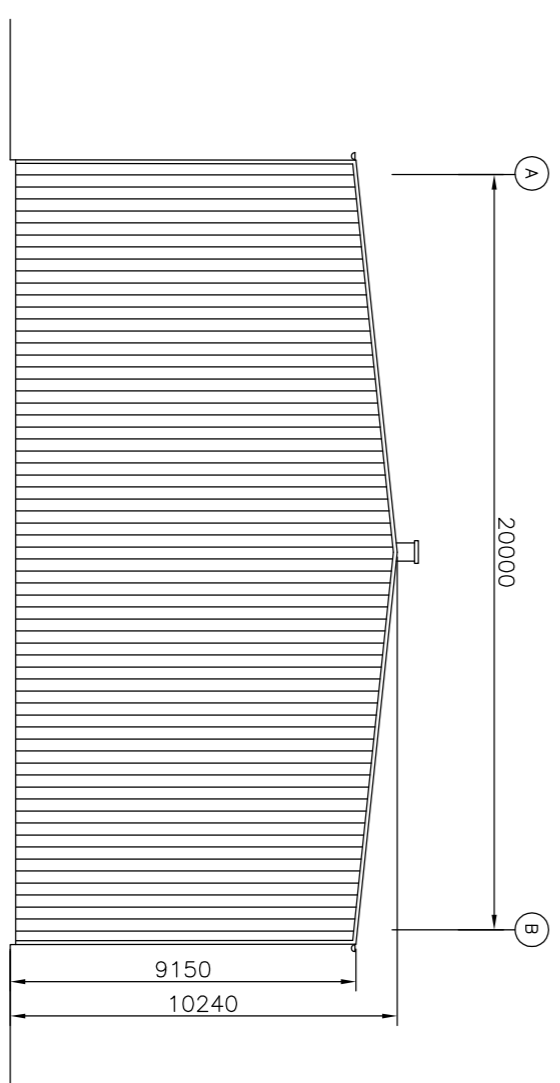

END ELEVATION

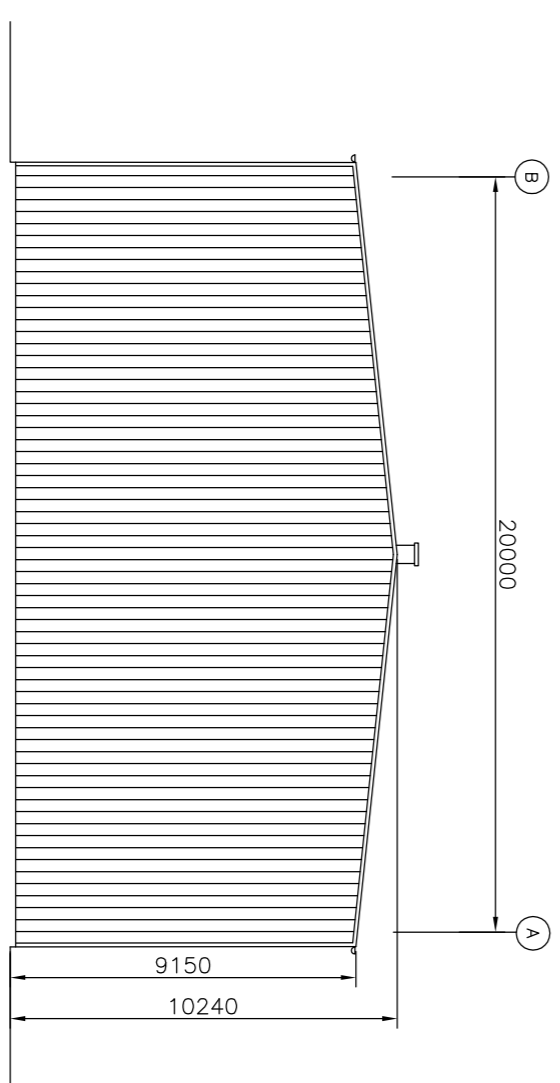

END ELEVATION

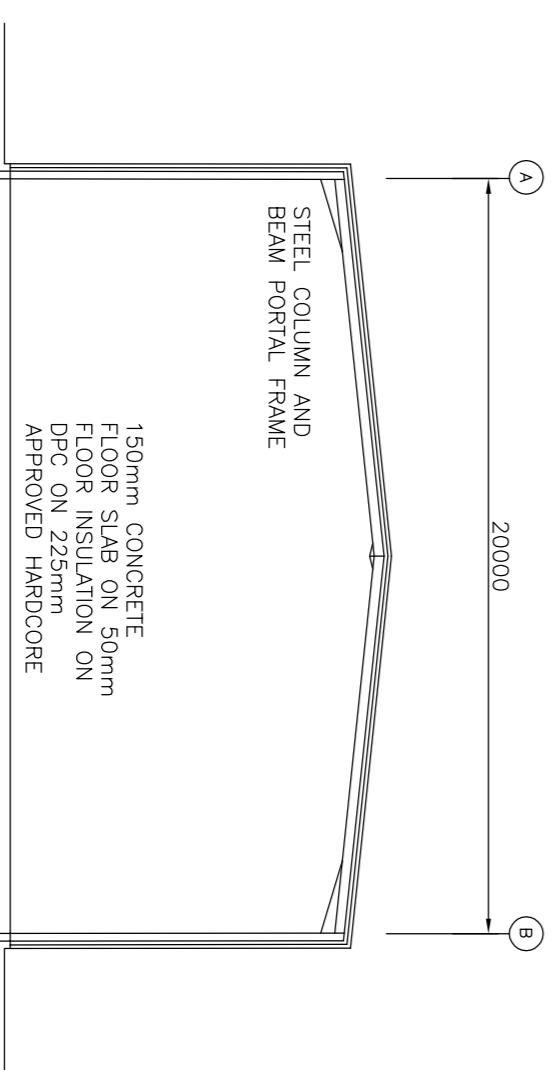

CROSS SECTION



OLD BRIDGE HOUSE
STRAND STREET
ATHLONE
CO. WESTMETH
TEL: +353 (0)90 647 4264
FAX: +353 (0)90 647 8422
e-mail: athlone@wvg.com

Project: C007331
DEVELOPMENT AT LUMCLOON
FERBANE CO. OFFALY

Drawing Title:
WATER TREATMENT BUILDING

REV	DESCRIPTION	BY	CHK	APP	DATE

Scale @	A1	Drawn	Date	Checked	Date	Approved	Date
1:200	WB	JUNE 09					
Project No.	Office	Type	Drawing No.	Revision			
C007331	1901	S	09				