



NEIGHBOURING LAND (AGRICULTURAL)



PROPOSED EMERGENCY ACCESS

TULLAMORE R357

SILVER RIVER

APPROXIMATELY LOCATION OF NEW GAS LINE

FILENAME: F:\007333.LUMCLOON POWER PLANT, FERBANE - WYG ENVIRONMENTAL\IP-09 EXECUTION\065 ST\02 DRAWINGS\01 CAD\07 PLANNING\007333-04 PROPOSED SITE LAYOUT 29 JUN 2009.DWG | PLOTTED DATE: 07 August 2009 13:39:30

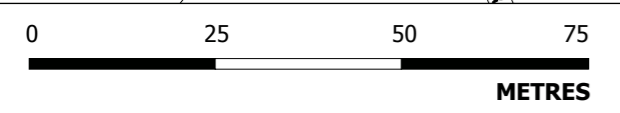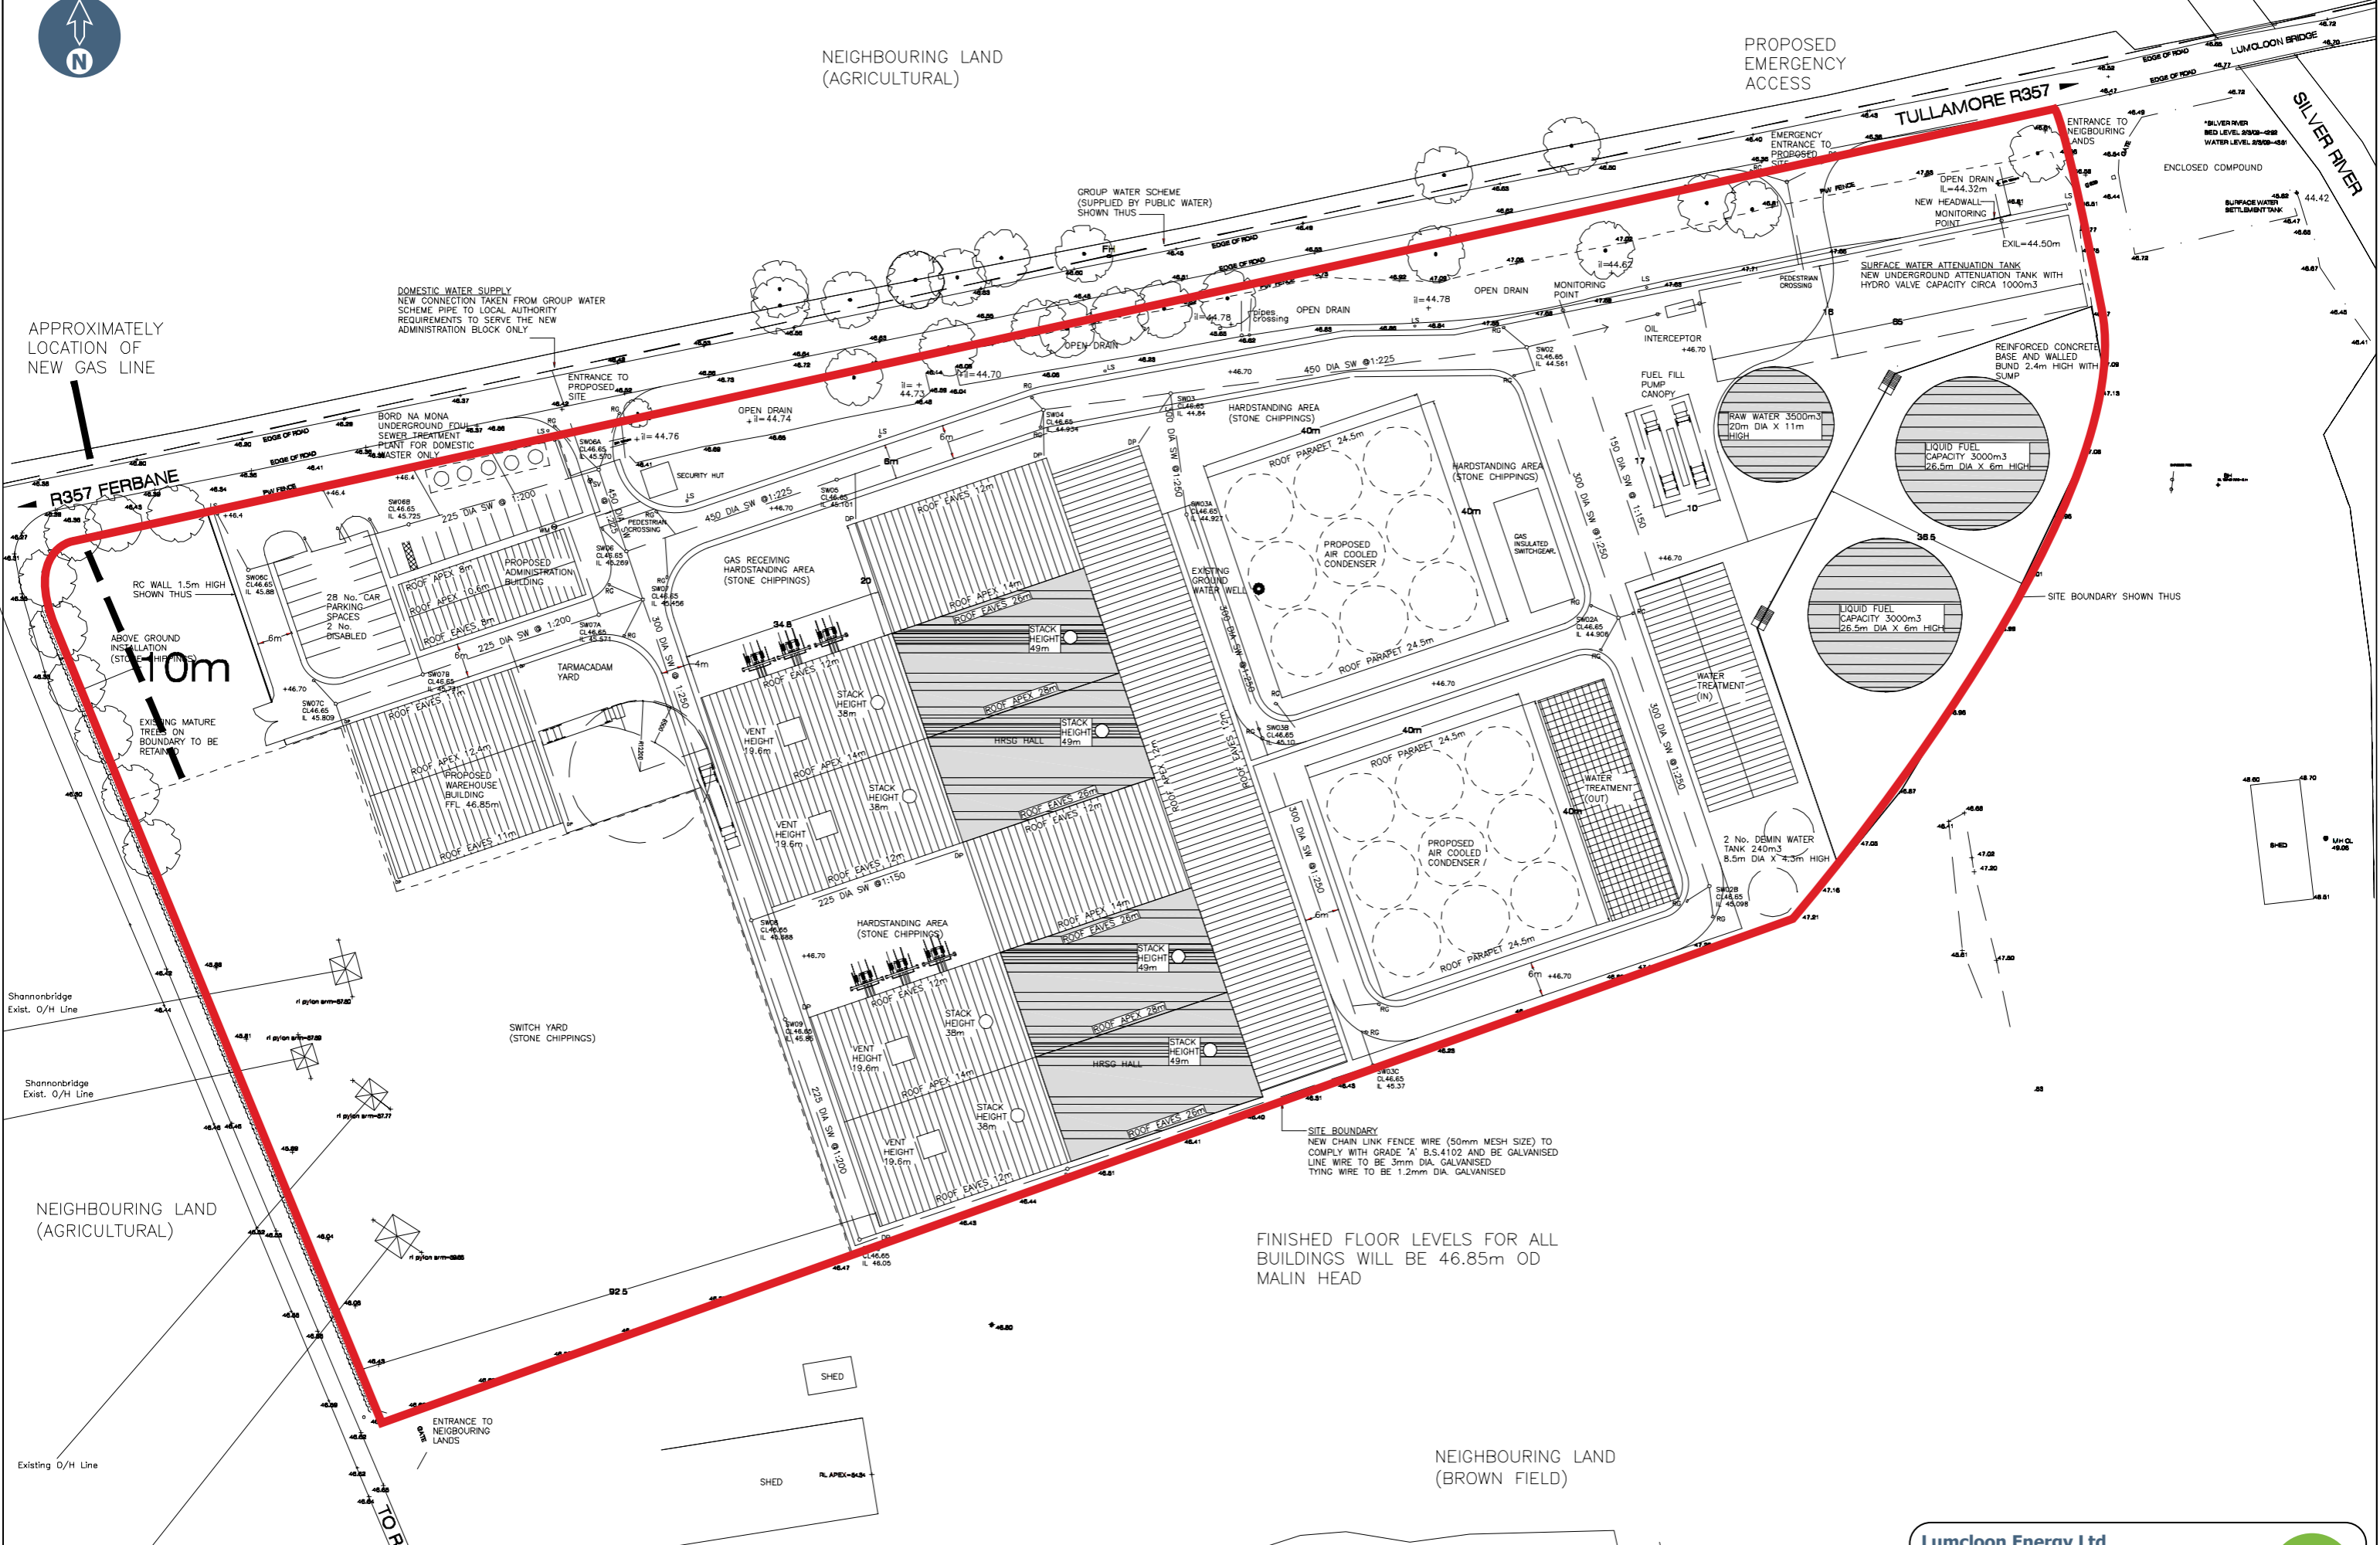

NOTE: Drawing is for diagrammatic purposes only. No measurements to be taken.

FINISHED FLOOR LEVELS FOR ALL BUILDINGS WILL BE 46.85m OD MALIN HEAD

Lumcloon Energy Ltd
Proposed Site Layout

Figure No.2.7

Job No. CE0 7335	Date. Aug 2009
Finalised By - CS	Office - 1404
Drawn By: Igor Wodyk - CS2, Illustrator	



WYG Ireland