




SECTION A-A  
1:500 HORIZONTAL, 1:100 VERTICAL

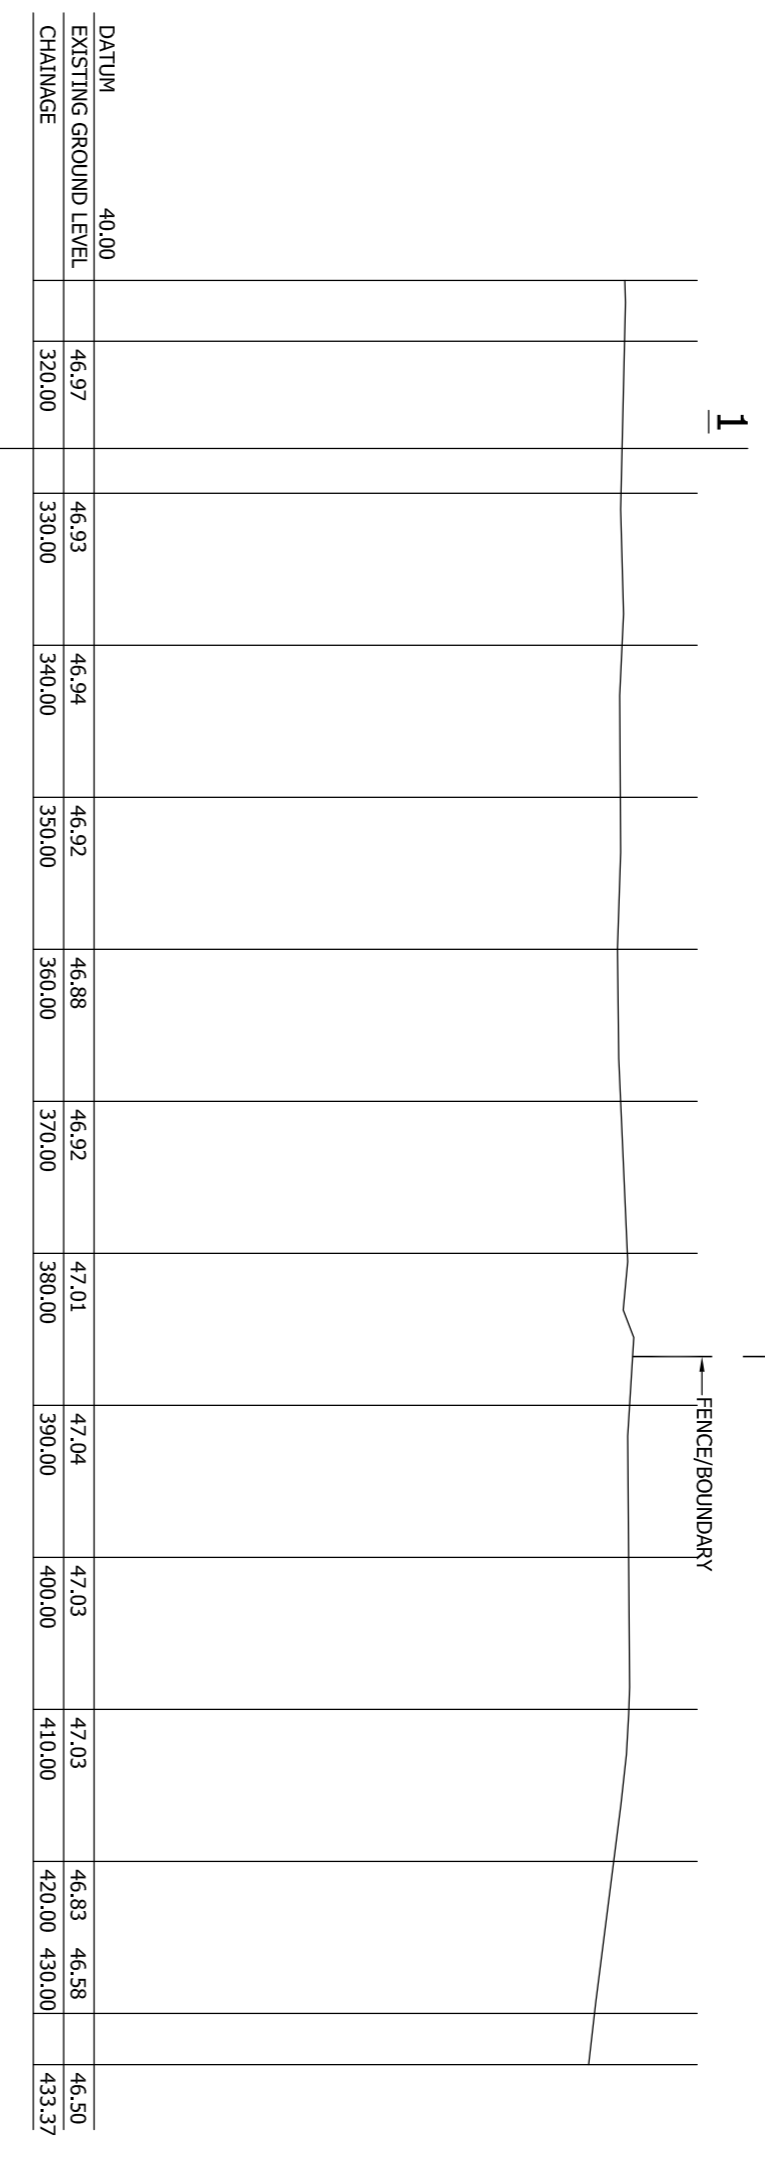

SECTION A-A  
1:500 HORIZONTAL, 1:100 VERTICAL

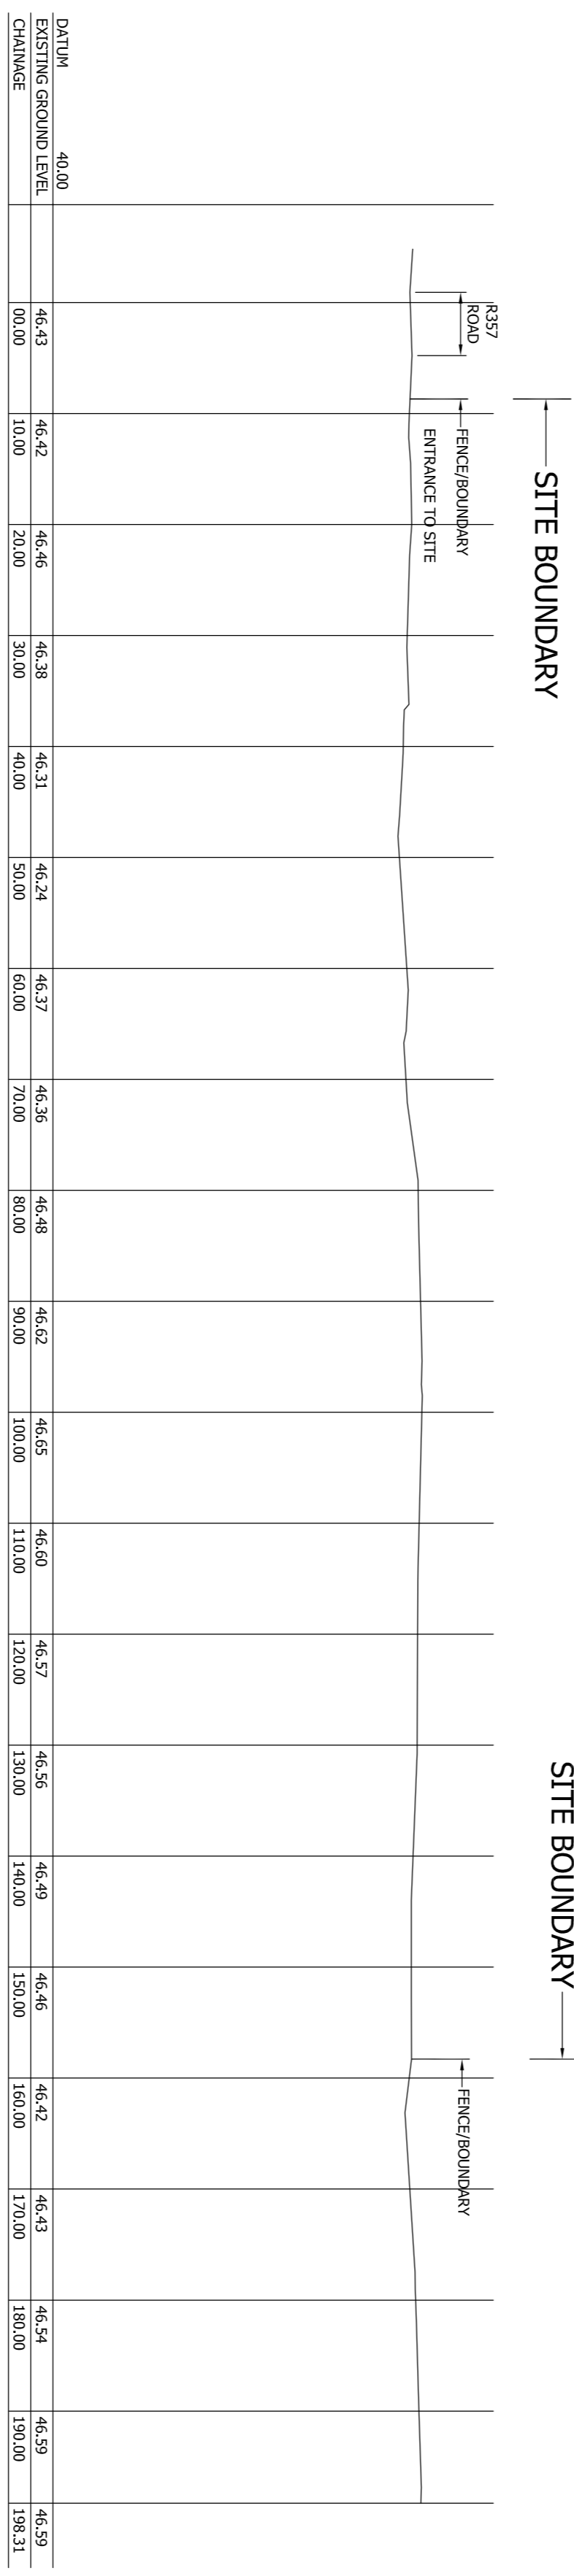

SECTION B-B  
1:500 HORIZONTAL, 1:100 VERTICAL

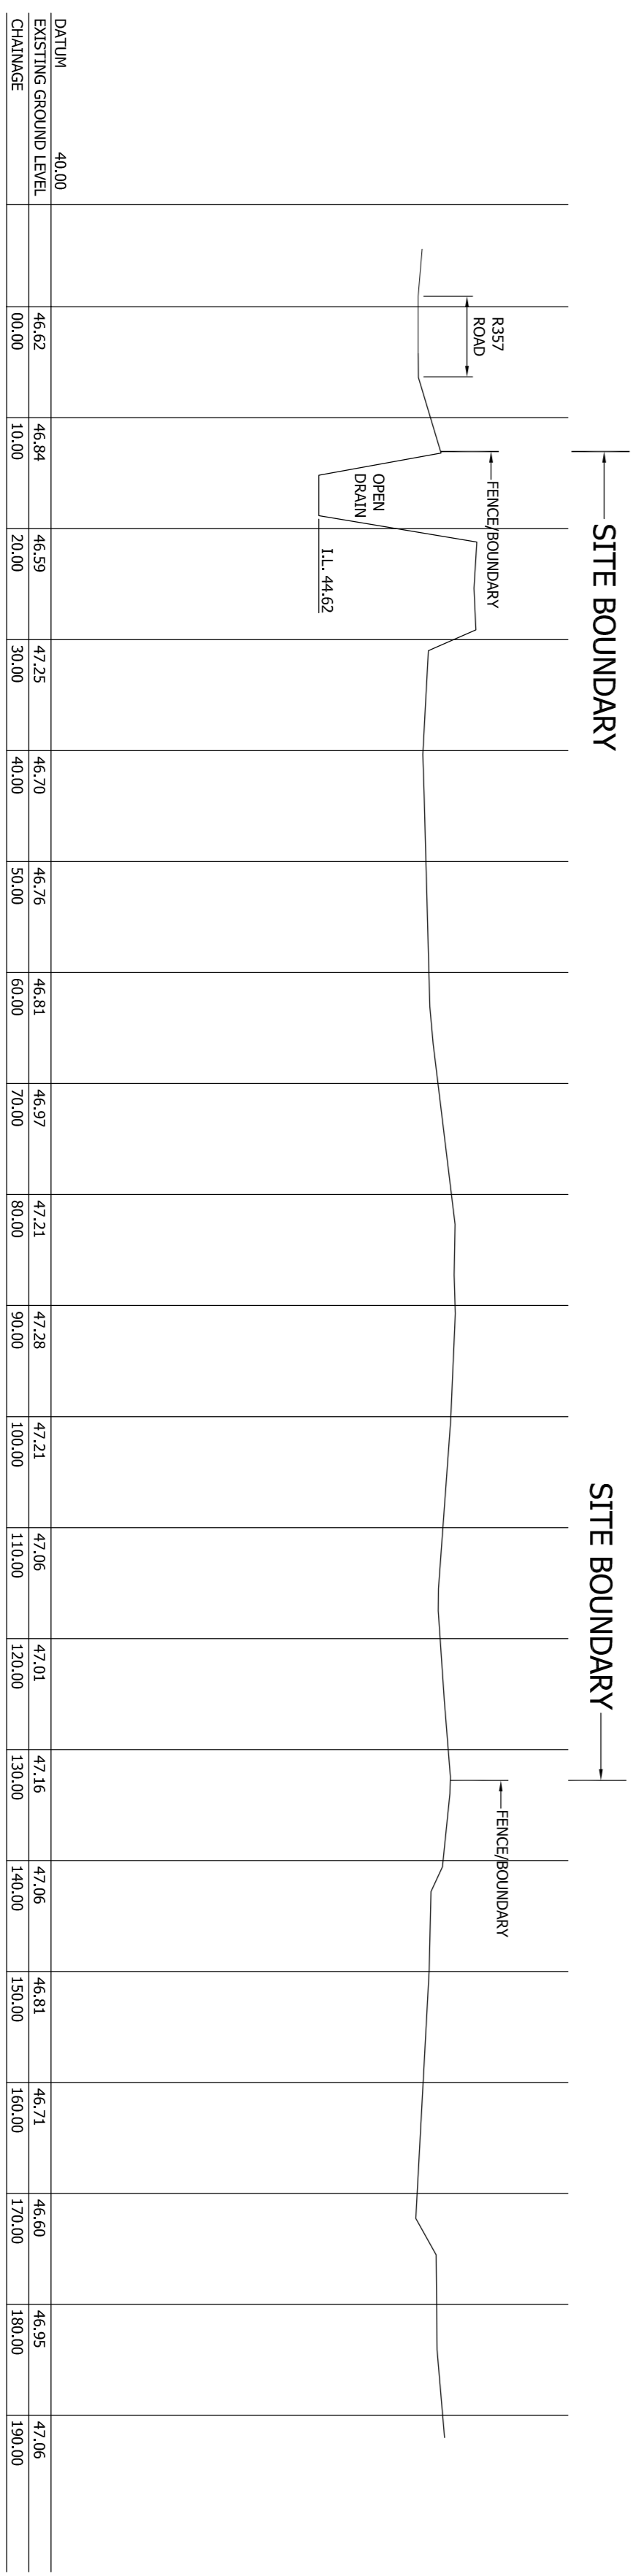

SECTION C-C  
1:500 HORIZONTAL, 1:100 VERTICAL

DO NOT SCALE. CONTRACTOR TO CHECK ALL DIMENSIONS AND REPORT ANY OMISSIONS OR ERRORS

REV	DESCRIPTION	BY	CHK	APP	DATE

OLD BRIDGE HOUSE  
STRAPE FLEET  
ATHRONE  
CO. WESTMEATH  
TEL: +353 (0)90 647 4264  
FAX: +353 (0)90 647 8822  
e-mail: athlone@wyg.com



Project: C007331  
DEVELOPMENT AT LUNCLON  
FERBANE CO. OF FALY

Drawing Title:  
EXISTING SITE SECTIONS

Sale @	Drawn	Date	Checked	Date	Approved	Date
1:500	K.C.	31.03.09				
Project No.	Office	Type	Drawing No.	Revision		
C007331	1901	S	03			