




ELEVATION – LIQUID FUEL TANK
LIQUID FUEL 26.5m DIA X 6m HIGH

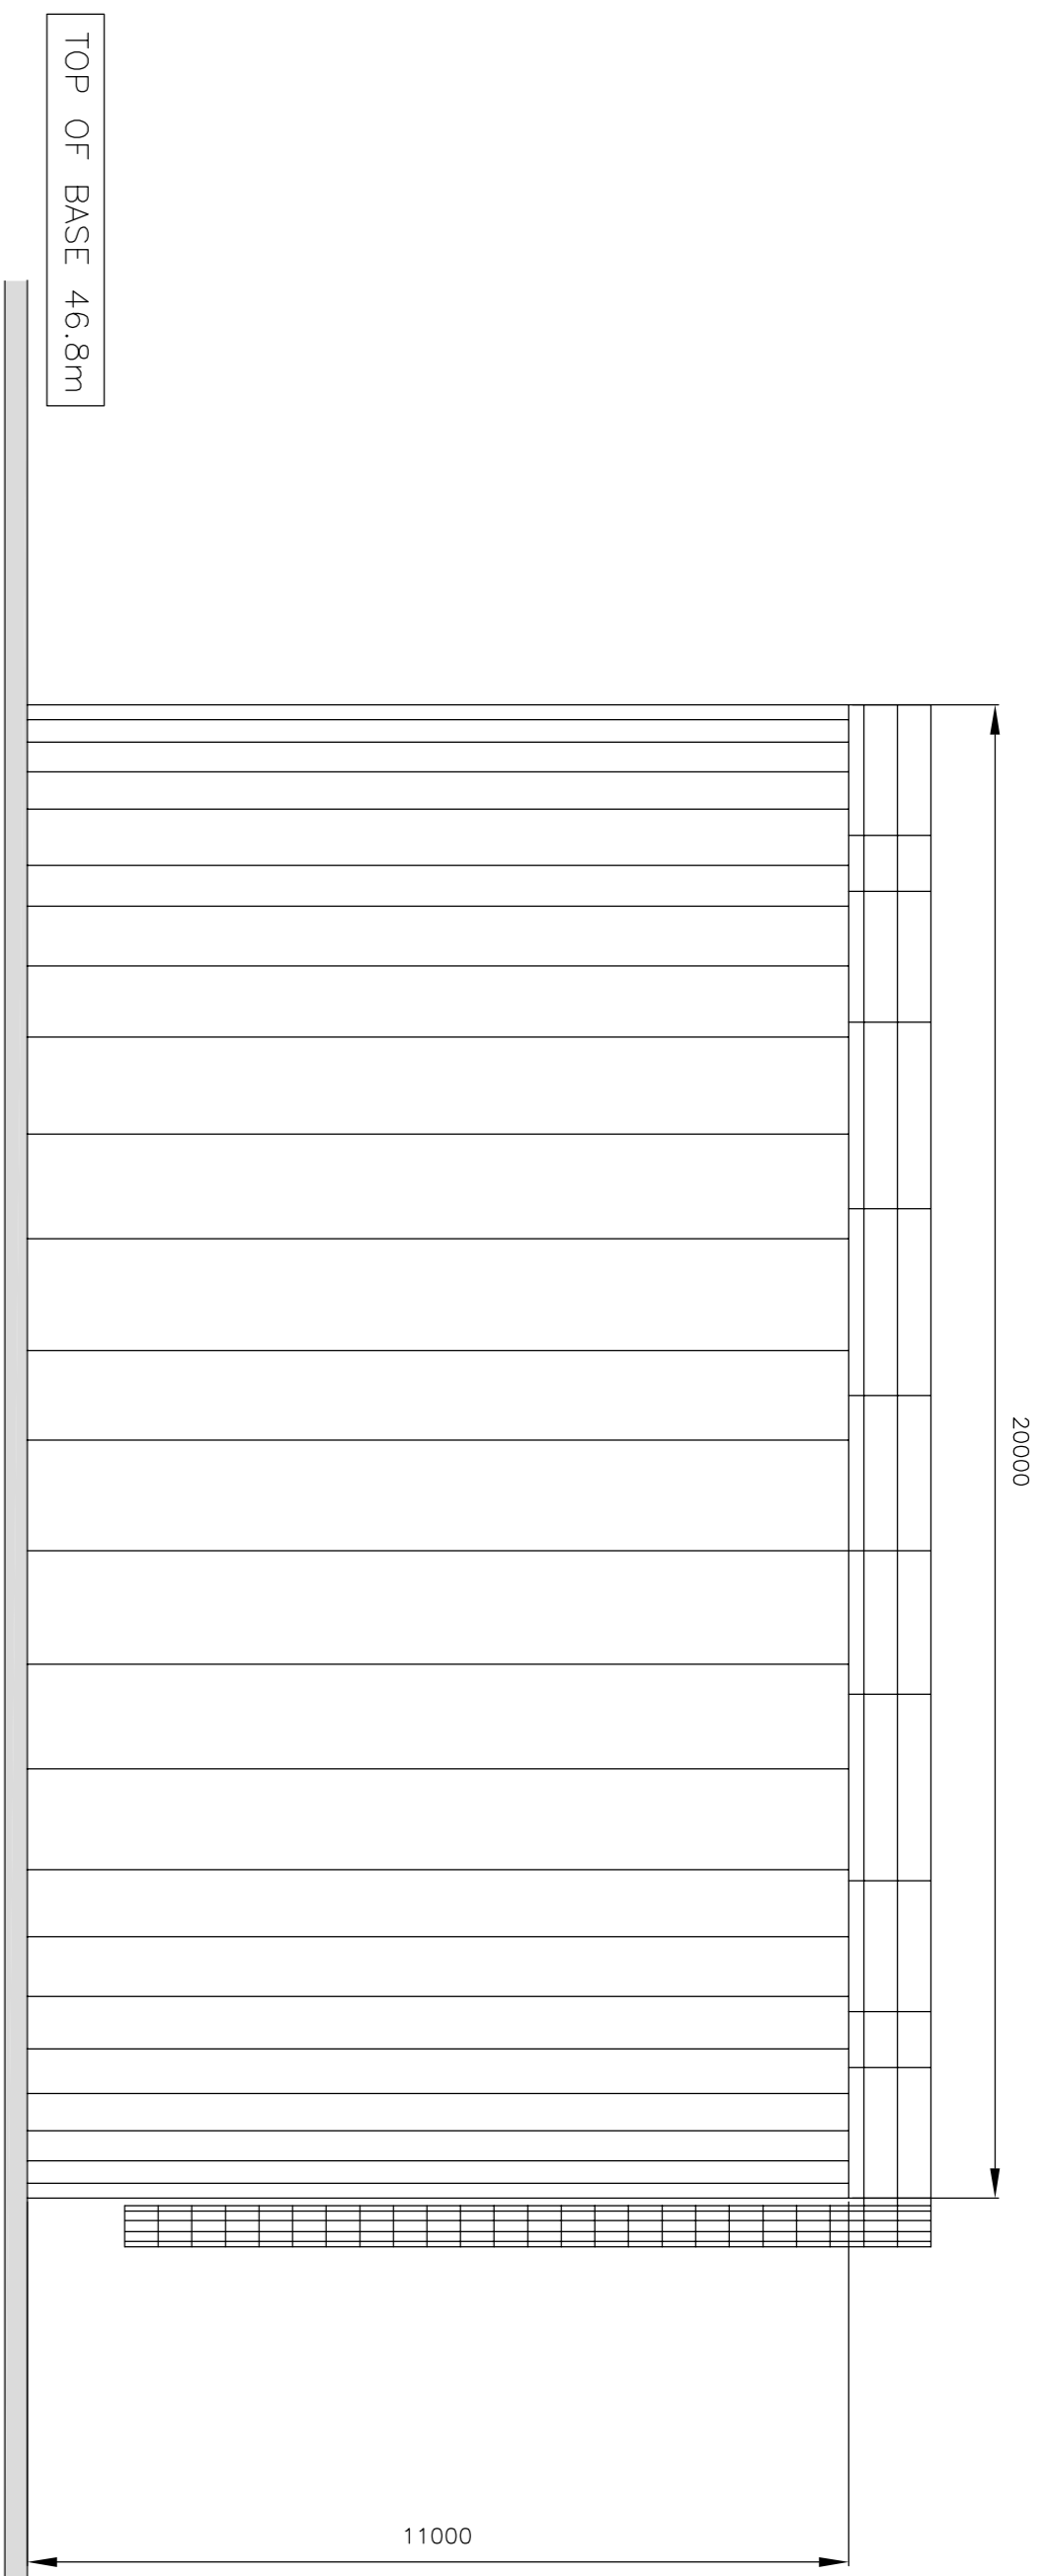


ELEVATION – RAW WATER TANK
RAW WATER 20m DIA X 11m HIGH

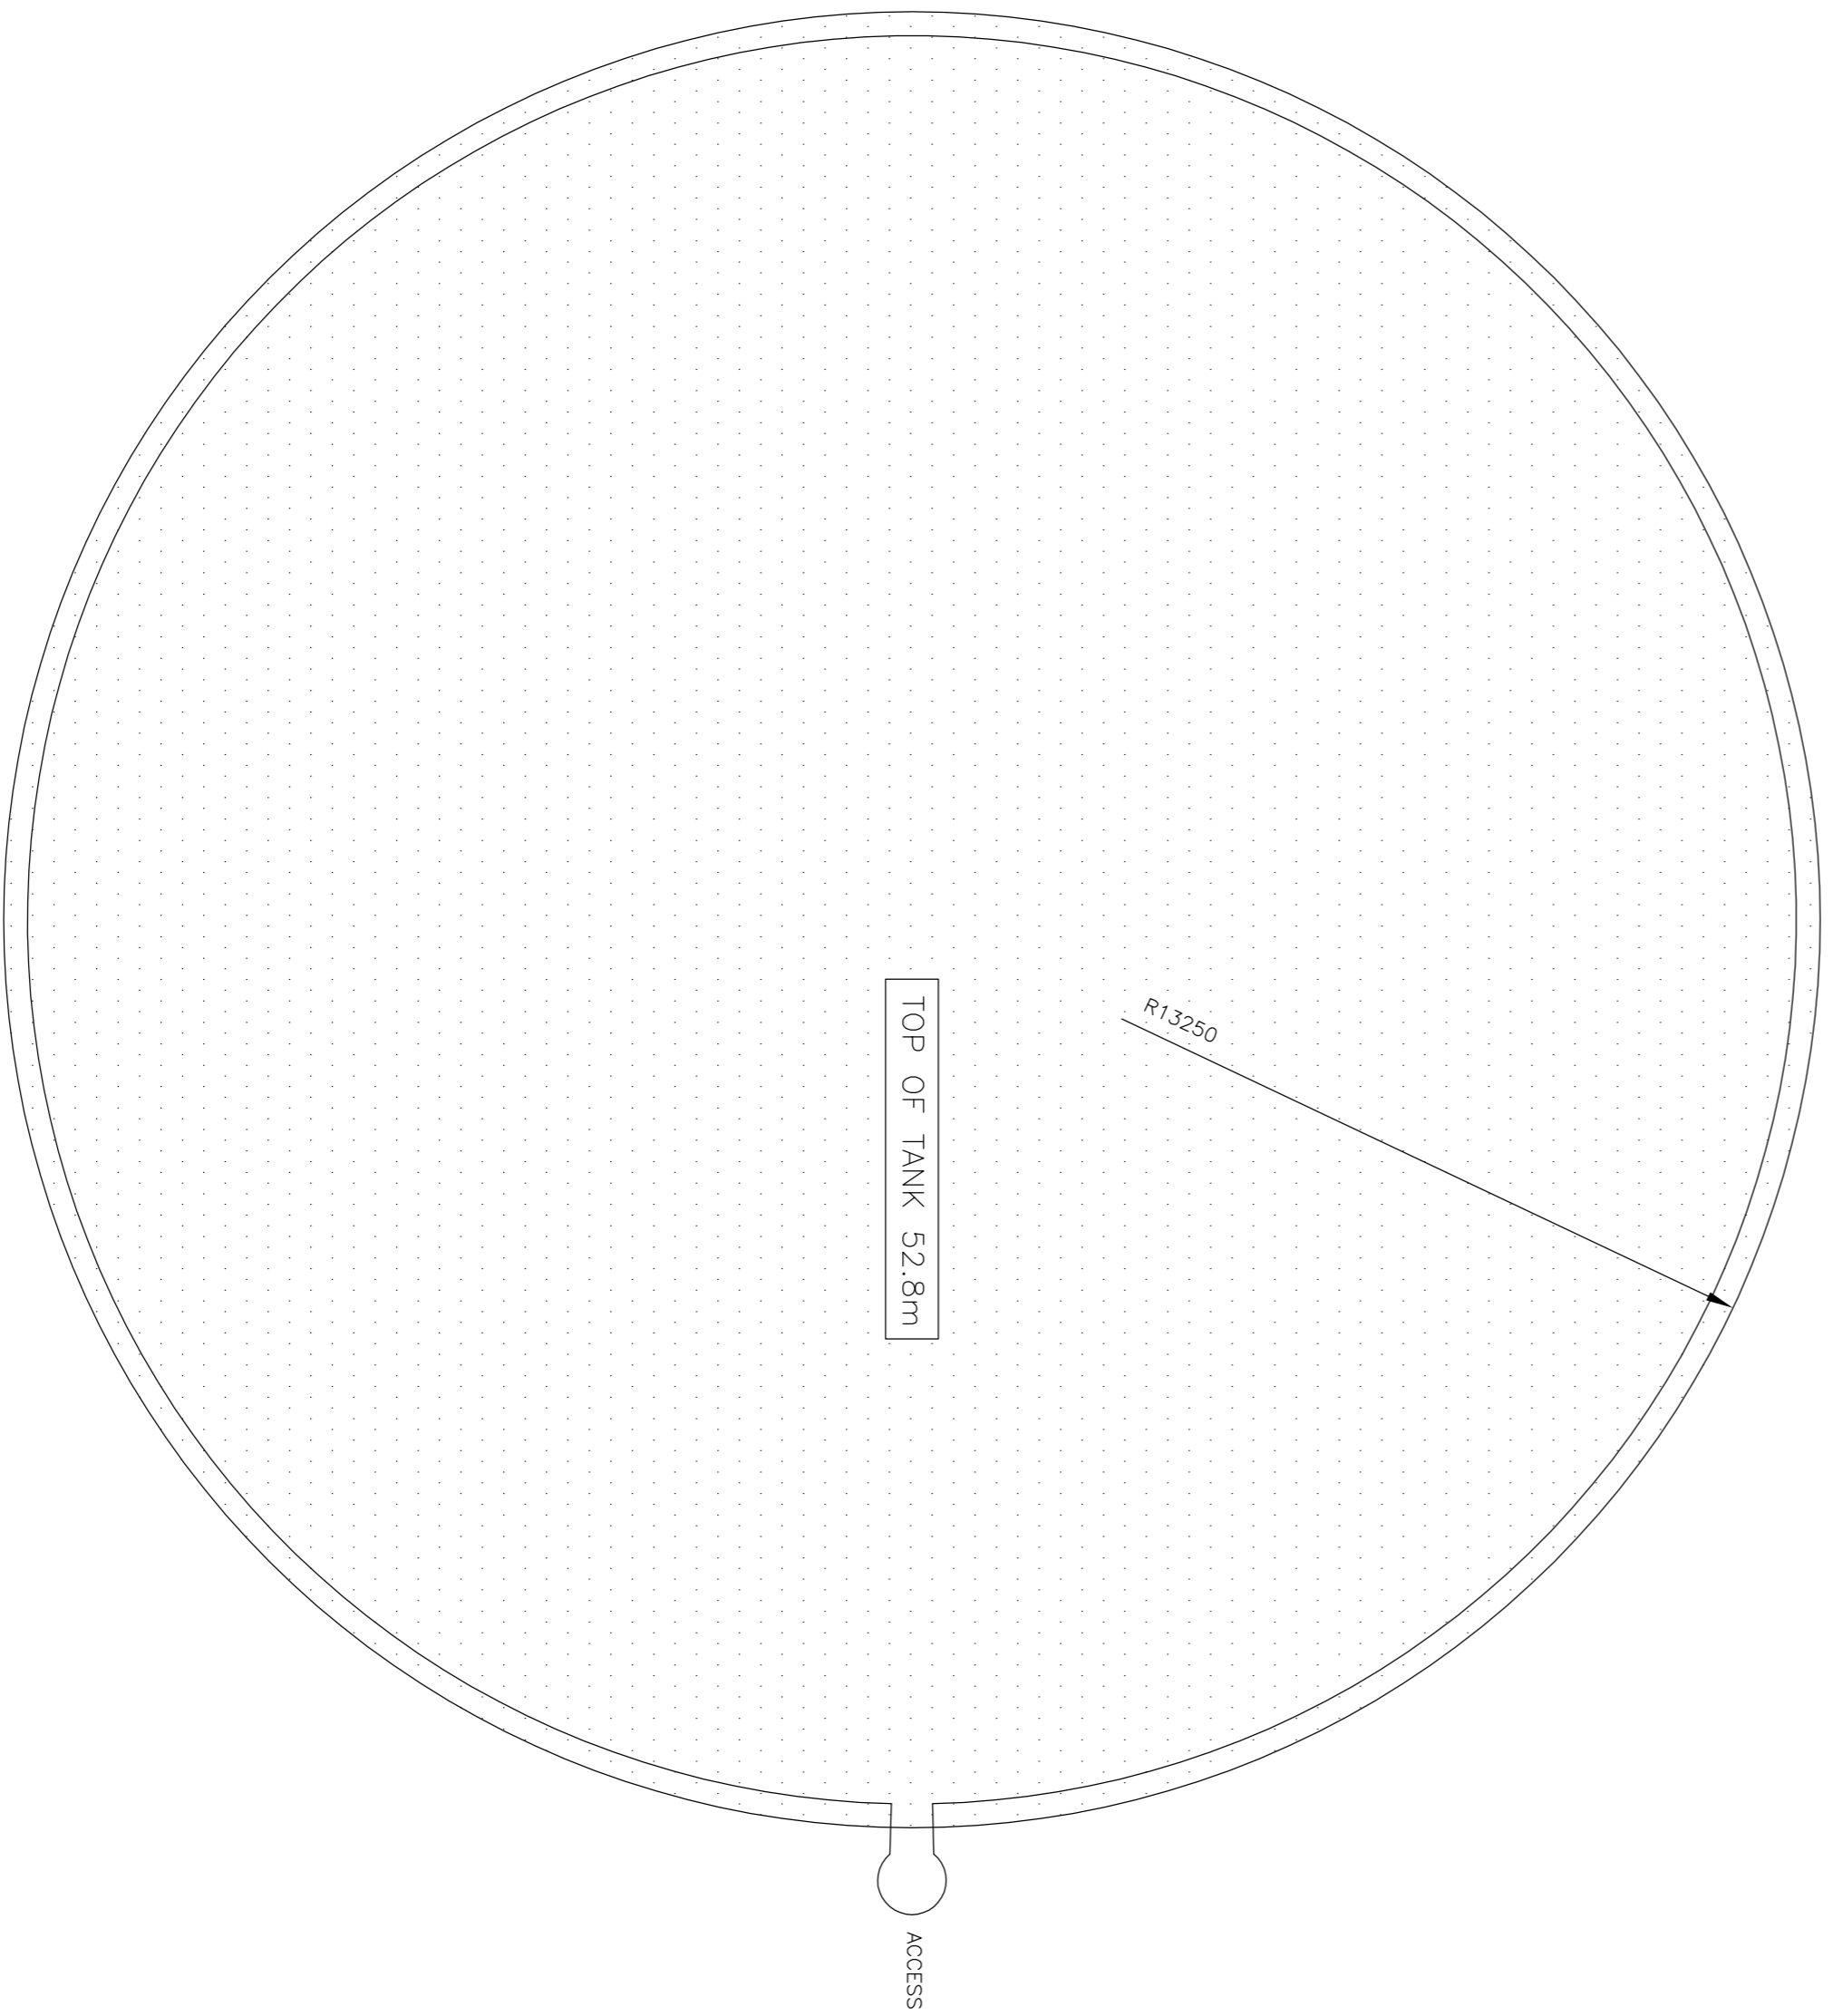

PLAN (2 No. TANKS)

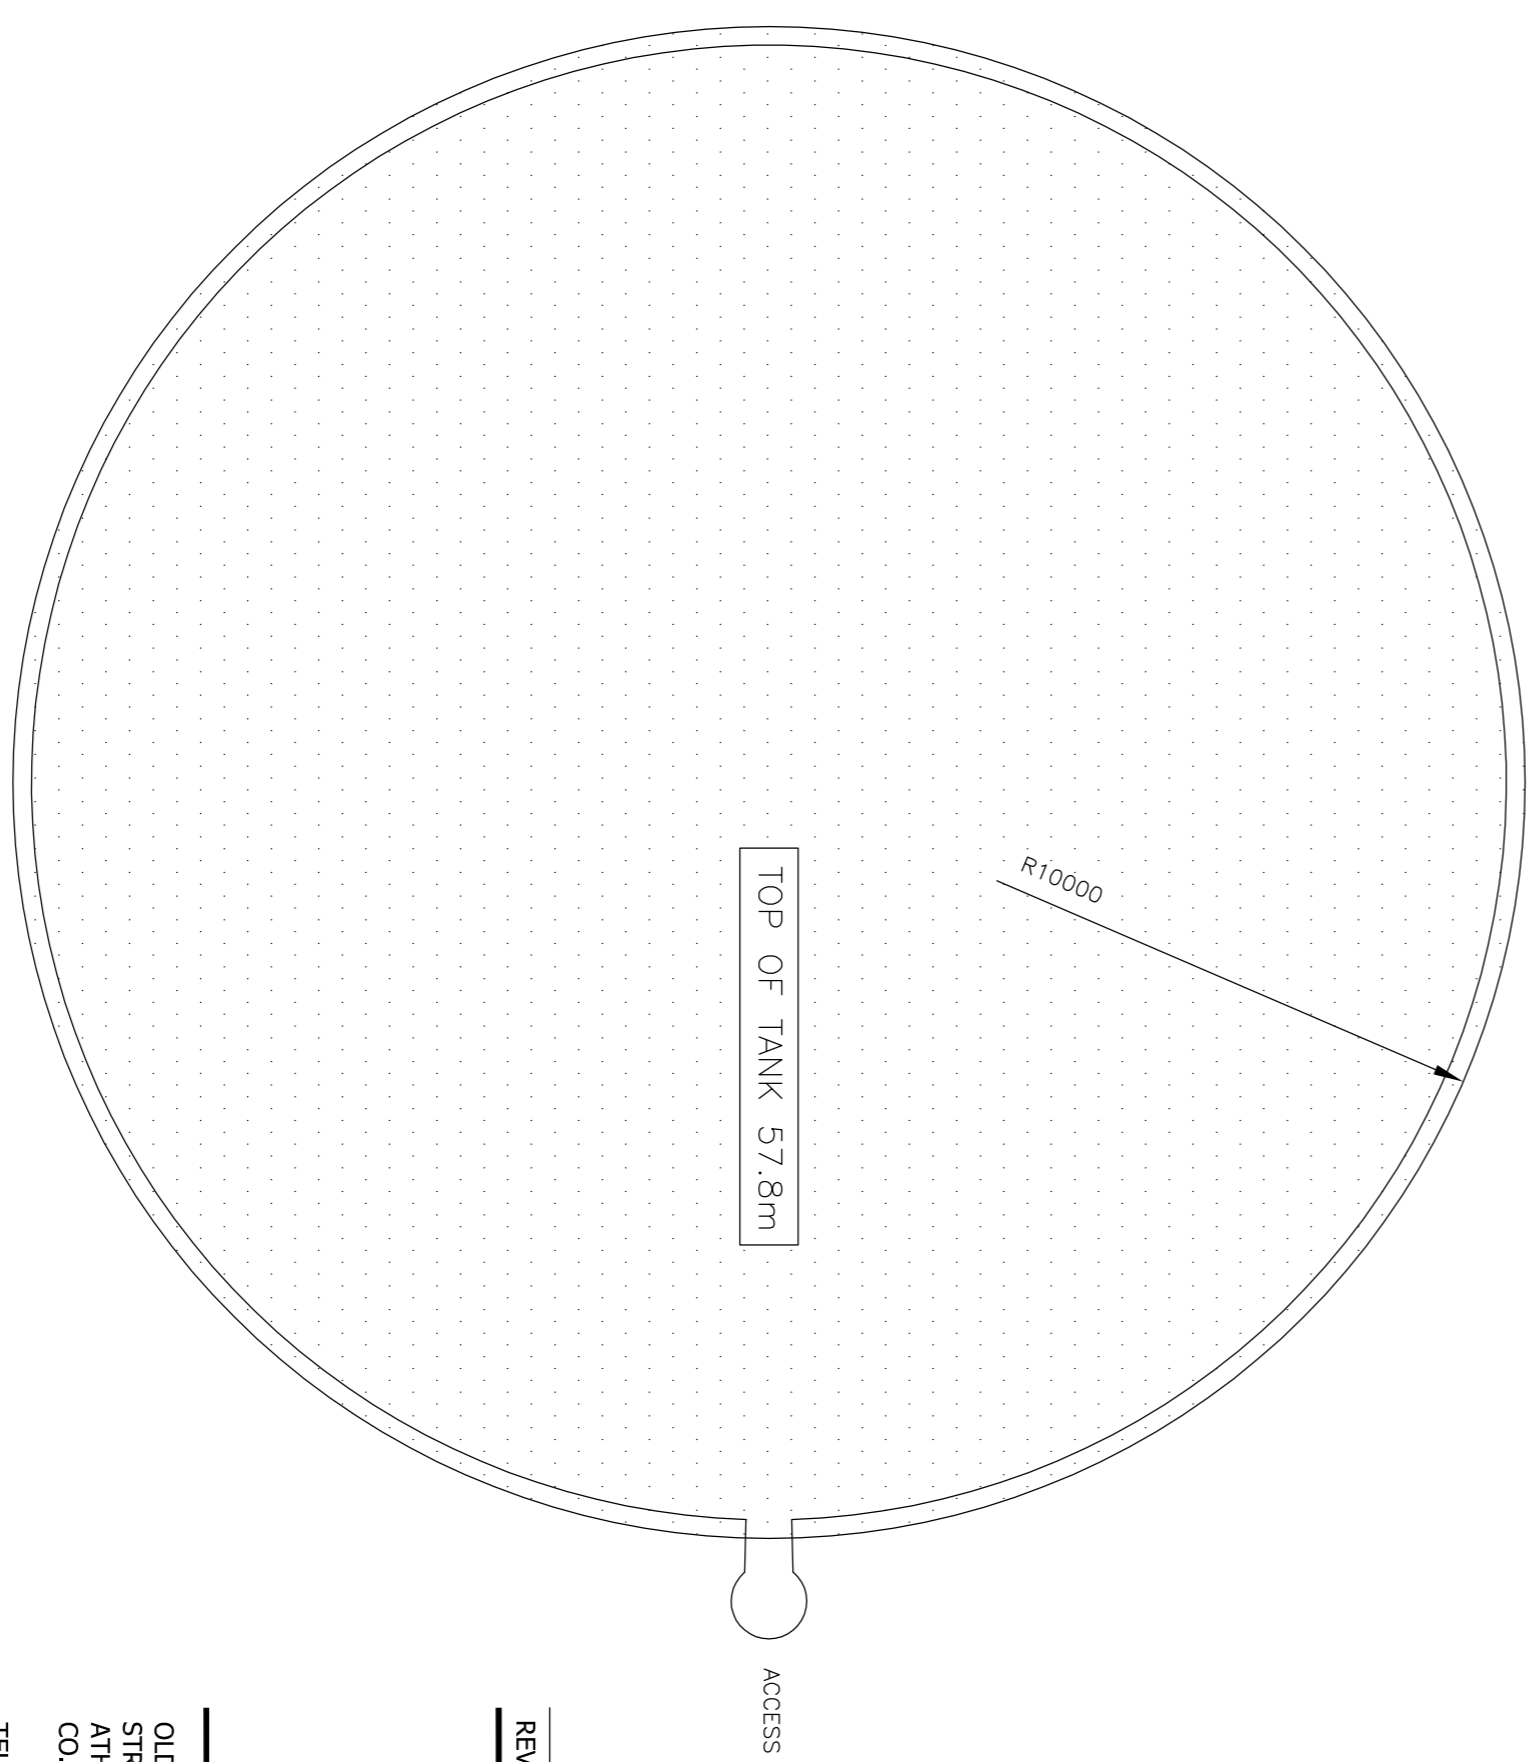

PLAN (1 No. TANK)

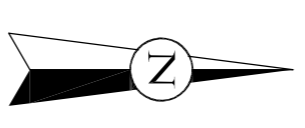

REV	DESCRIPTION	BY	CHK	APP	DATE

OLD BRIDGE HOUSE
STRAND STREET
ATHLONE
CO. WESTMEATH
TEL: +353 (0)90 647 4264
FAX: +353 (0)90 647 8422
e-mail: athlone@wvg.com



Project: C007331
DEVELOPMENT AT LUMCLOON
FERBANE CO. OFFALY

Drawing Title:
WATER AND FUEL TANK DETAILS

Scale @	A1	Drawn	Date	Checked	Date	Approved	Date
1:100			JUNE 09				

Project No.	Office	Type	Drawing No.	Revision
C007331	1901	S	12	