


ADMINISTRATION BUILDING WASTE WATER TREATMENT PLANT - PLAN (NTS)

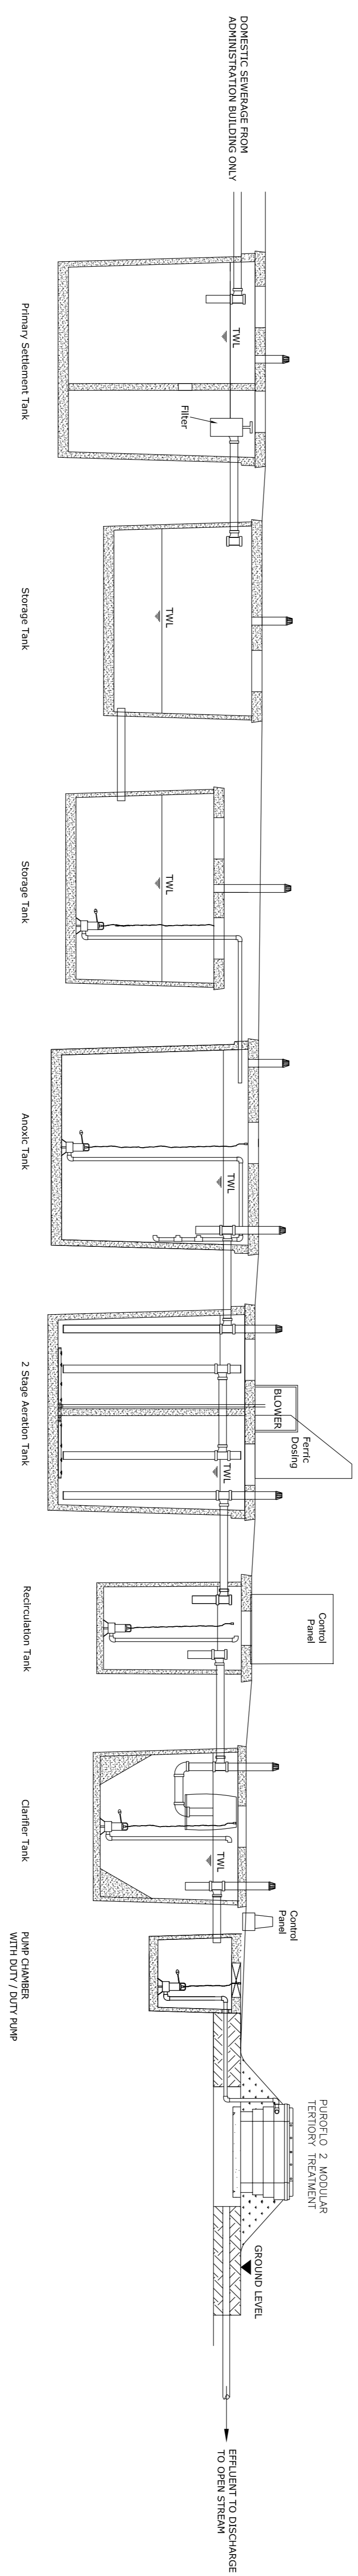

ADMINISTRATION BUILDING WASTE WATER TREATMENT PLANT - SECTION (NTS)

OLD BRIDGE HOUSE  
 STRAND STREET  
 ATHLONE  
 CO. WESTMEATH  
 TEL: +353 (0)90 647 4264  
 FAX: +353 (0)90 647 8422  
 e-mail: athlone@wvg.com



Project: C007331  
 DEVELOPMENT AT LUMCLOON  
 FERBANE CO. OFFALY

Drawing Title:  
 PROPOSED WASTE WATER TREATMENT PLANT  
 ADMINISTRATION BLOCK

Scale @	A1	Drawn	Date	Checked	Date	Approved	Date	
1:50	WB	FEB 2009						
Project No.	Office	Type	Drawing No.	Revision				
C007331	1901	S		13				