


PROCESS WATER DISCHARGE TANK – PLAN

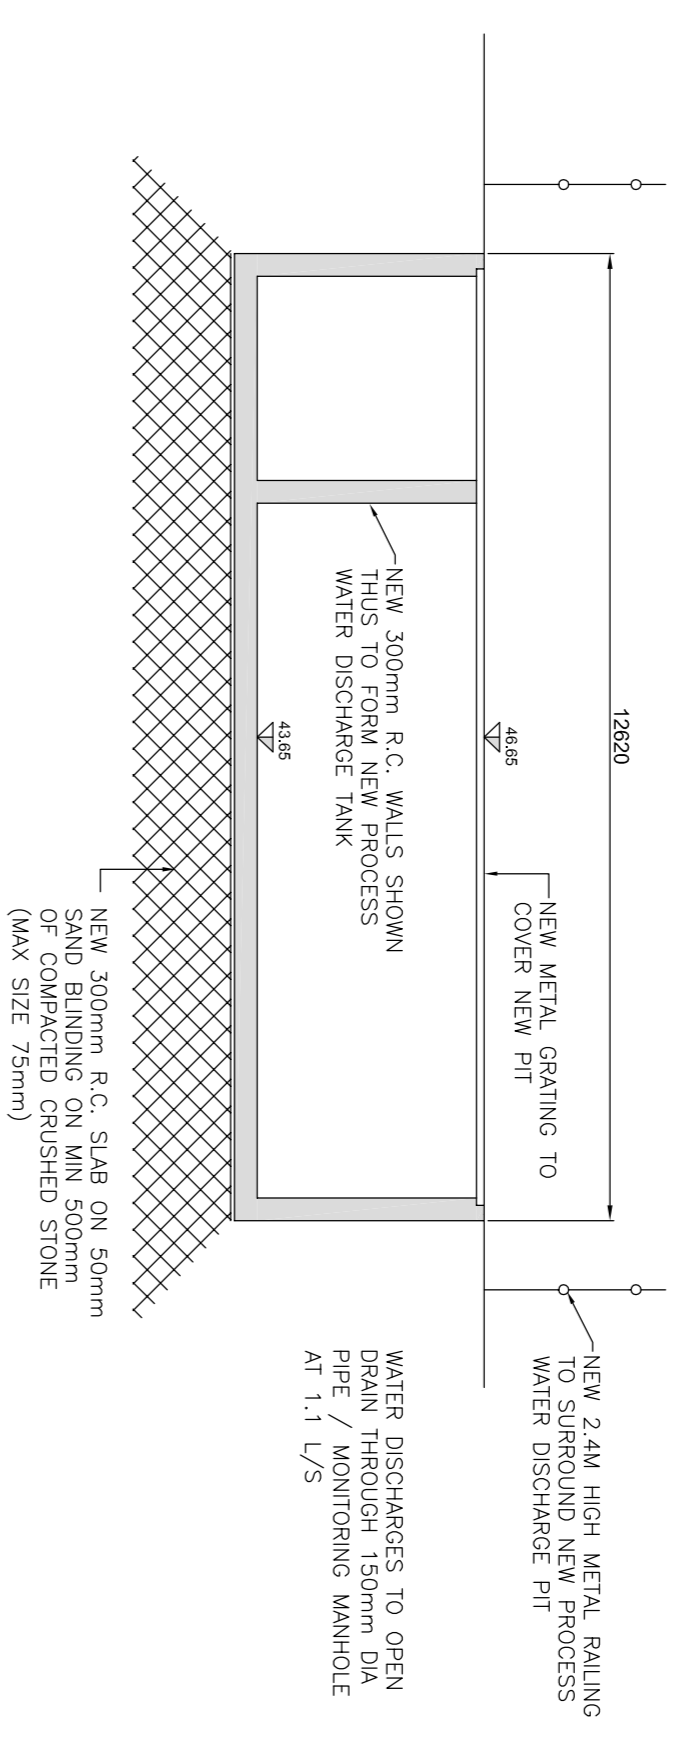

SECTION A-A

REV	DESCRIPTION	BY	CHK	APP	DATE

OLD BRIDGE HOUSE
 STRAND STREET
 ATHLONE
 CO. WESTMEATH
 TEL: +353 (0)90 647 4264
 FAX: +353 (0)90 647 8422
 e-mail: athlone@wvg.com



Project: C007331
 DEVELOPMENT AT LUNCLOON
 FERBANE CO. OFFALY

Drawing Title:
PROCESS WATER DISCHARGE TANK

Scale @	A1	Drawn	Date	Checked	Date	Approved	Date
1:100		NK	JUNE 09				
Project No.	C007331	Office Type	1901	Drawing No.	S	Revision	15