




SURFACE WATER SEWER LONGITUDINAL SECTION MHSW2-MHSW10

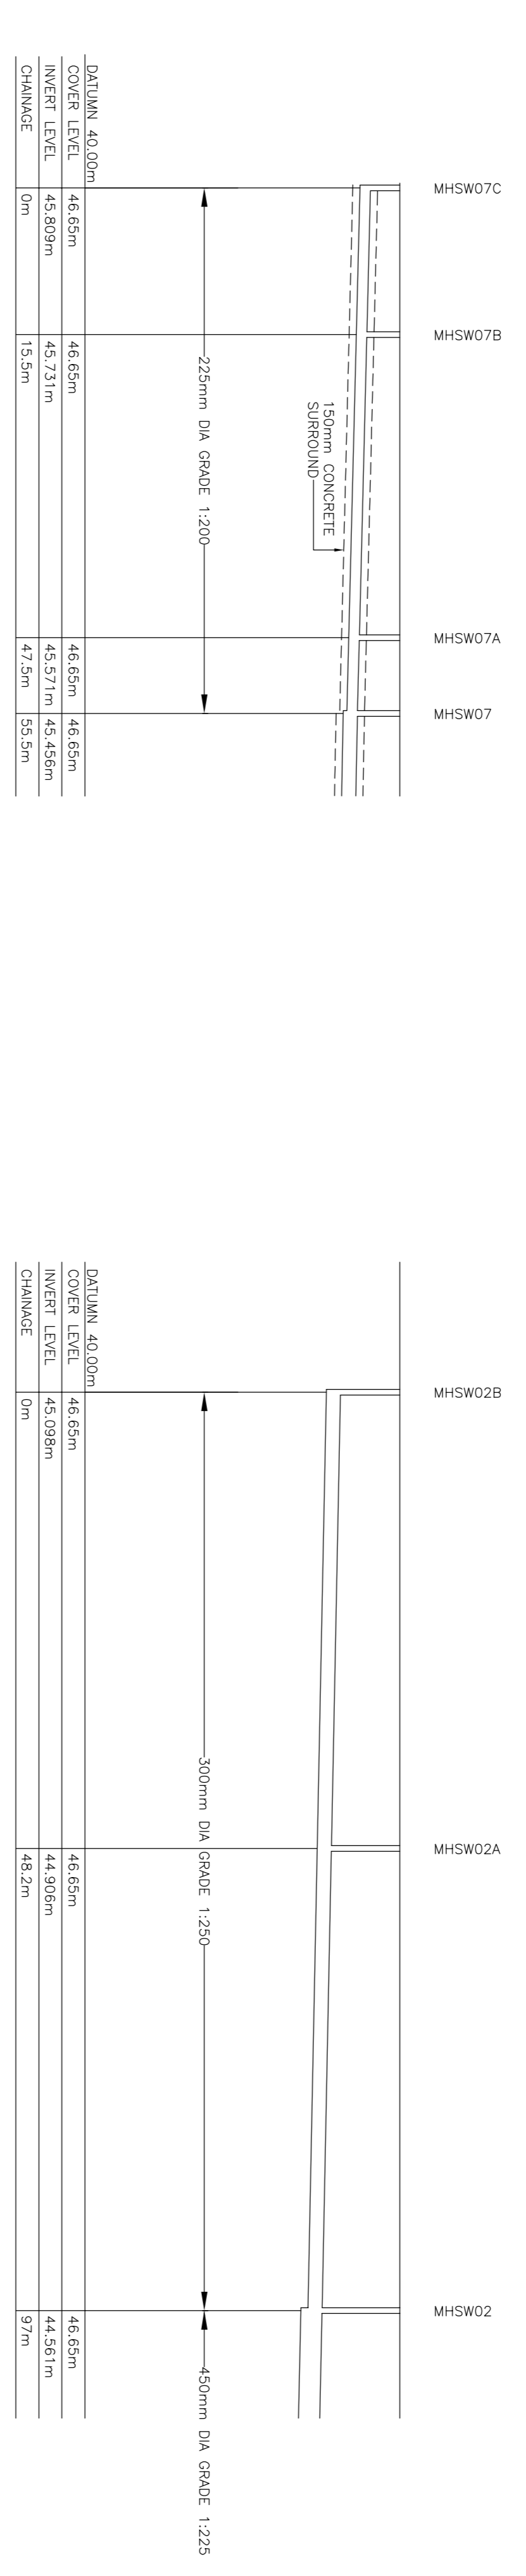

SURFACE WATER SEWER LONGITUDINAL SECTION MHSW7-MHSW07C

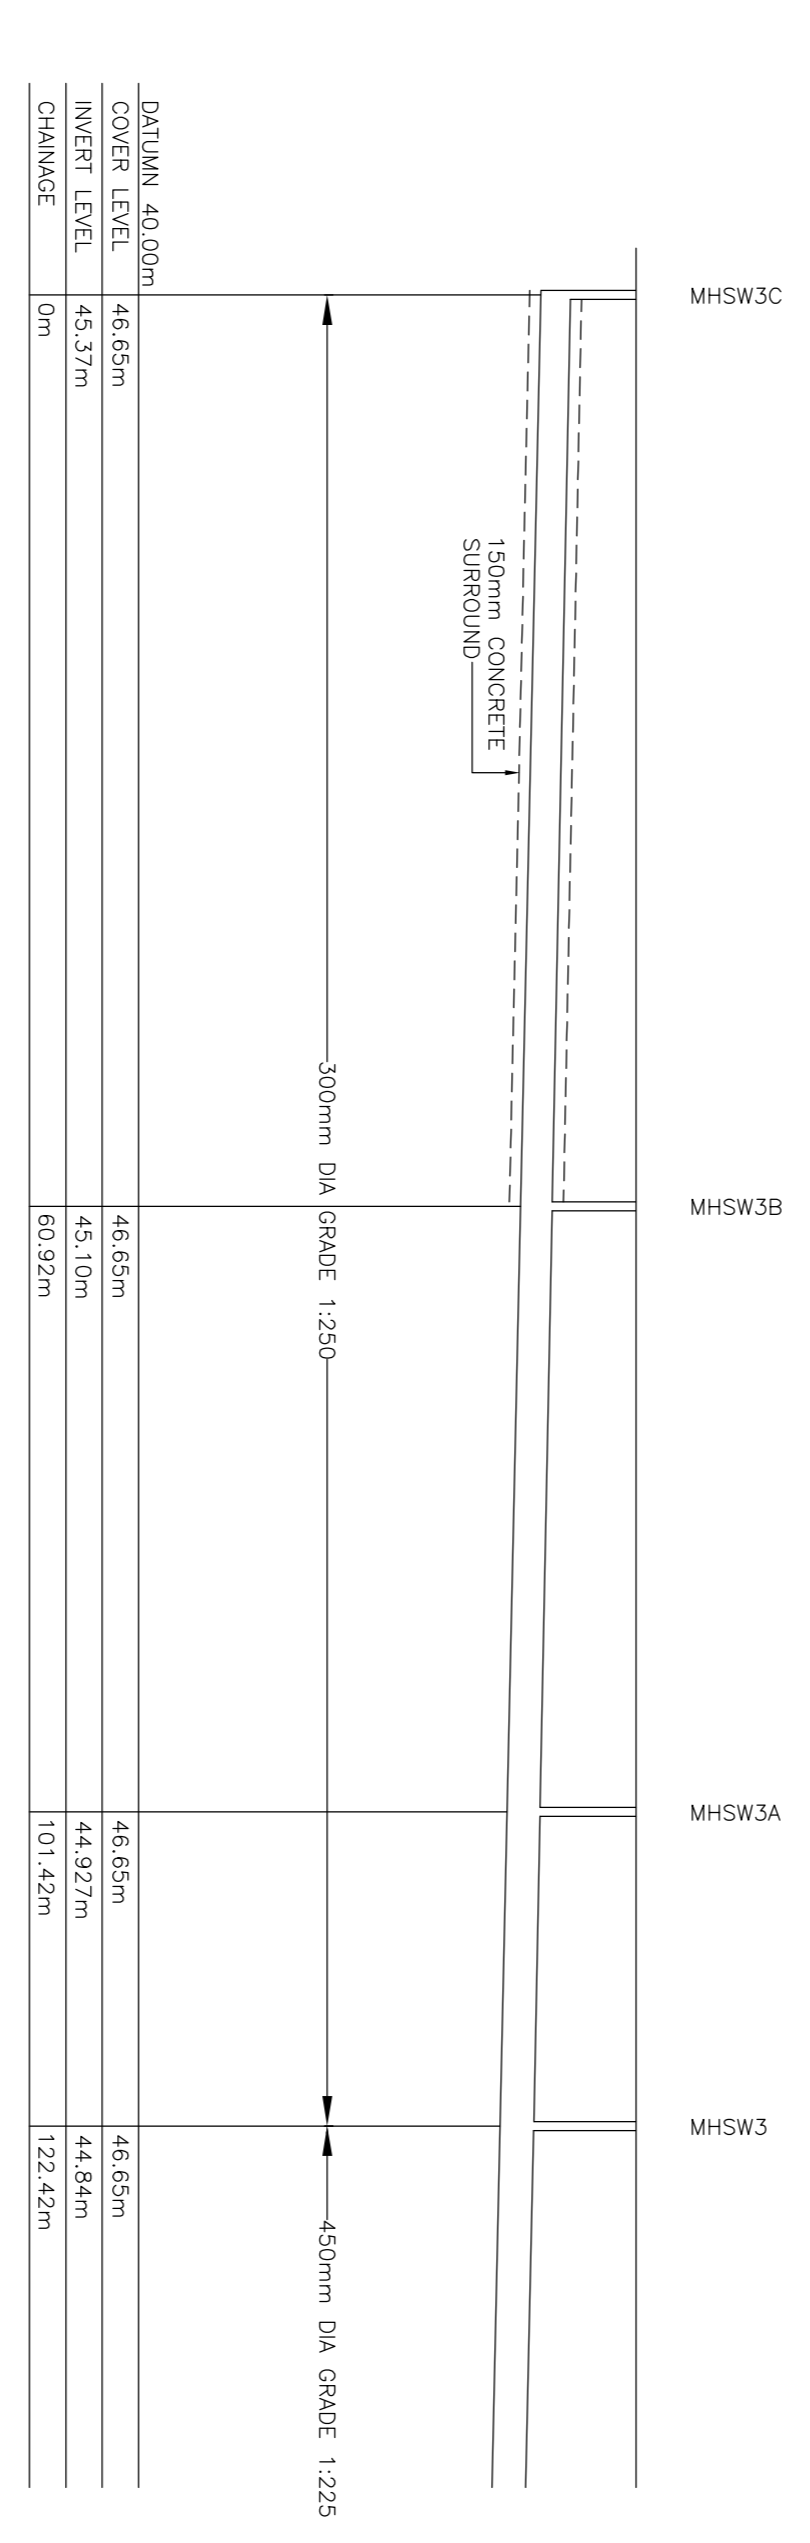


SURFACE WATER SEWER LONGITUDINAL SECTION MHSW3-MHSW3C

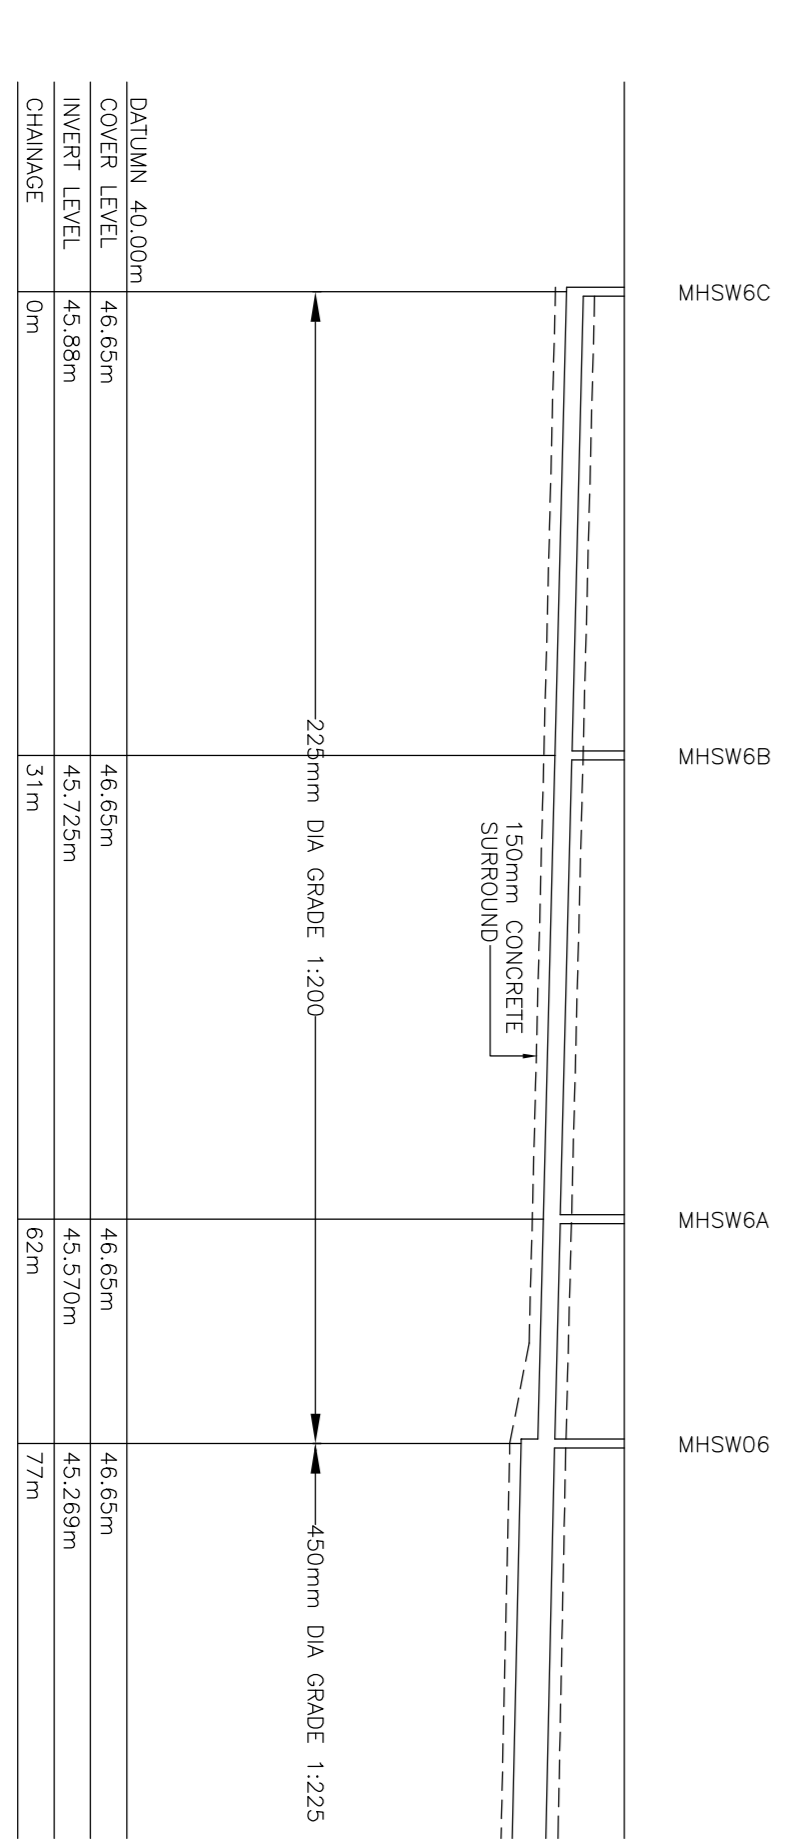

SURFACE WATER SEWER LONGITUDINAL SECTION MHSW6-MHSW6C

REV	DESCRIPTION	BY	CHK	APP	DATE

OLD BRIDGE HOUSE
 STRAID STREET
 ATHLONE
 CO. WESTMEATH
 TEL: +353 (0)90 647 4264
 FAX: +353 (0)90 647 8822
 e-mail: athlone@wyg.com

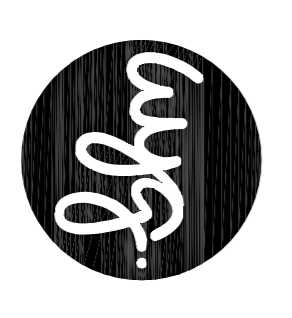

Project: C007331
 DEVELOPMENT AT LUNCLON
 FERBANE CO. OFFALY

Drawing Title:
 PROPOSED SURFACE WATER SEWER SECTIONS

Sale @	A1	Drawn	Date	Checked	Date	Approved	Date
1:500H, 1:100V	WB	FEB 2009					
Project No.	C007331	Office Type	1901	S			
Revision					16		